

Symbol Key



Light

- Colortran 6" Fresnel @ 1kW
- ETC Source 4 19° @ 575w
- ETC Source 4 26° @ 575w
- ETC Source 4 36° @ 575w
- ETC Source 4 50° @ 575w
- ETC Source 4 Jr 36° @ 575w
- ETC Source 4 PAR-WFL @ 575w

Static Accessory

- S4 B Template Holder

Typical

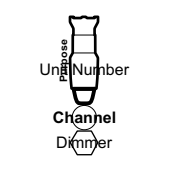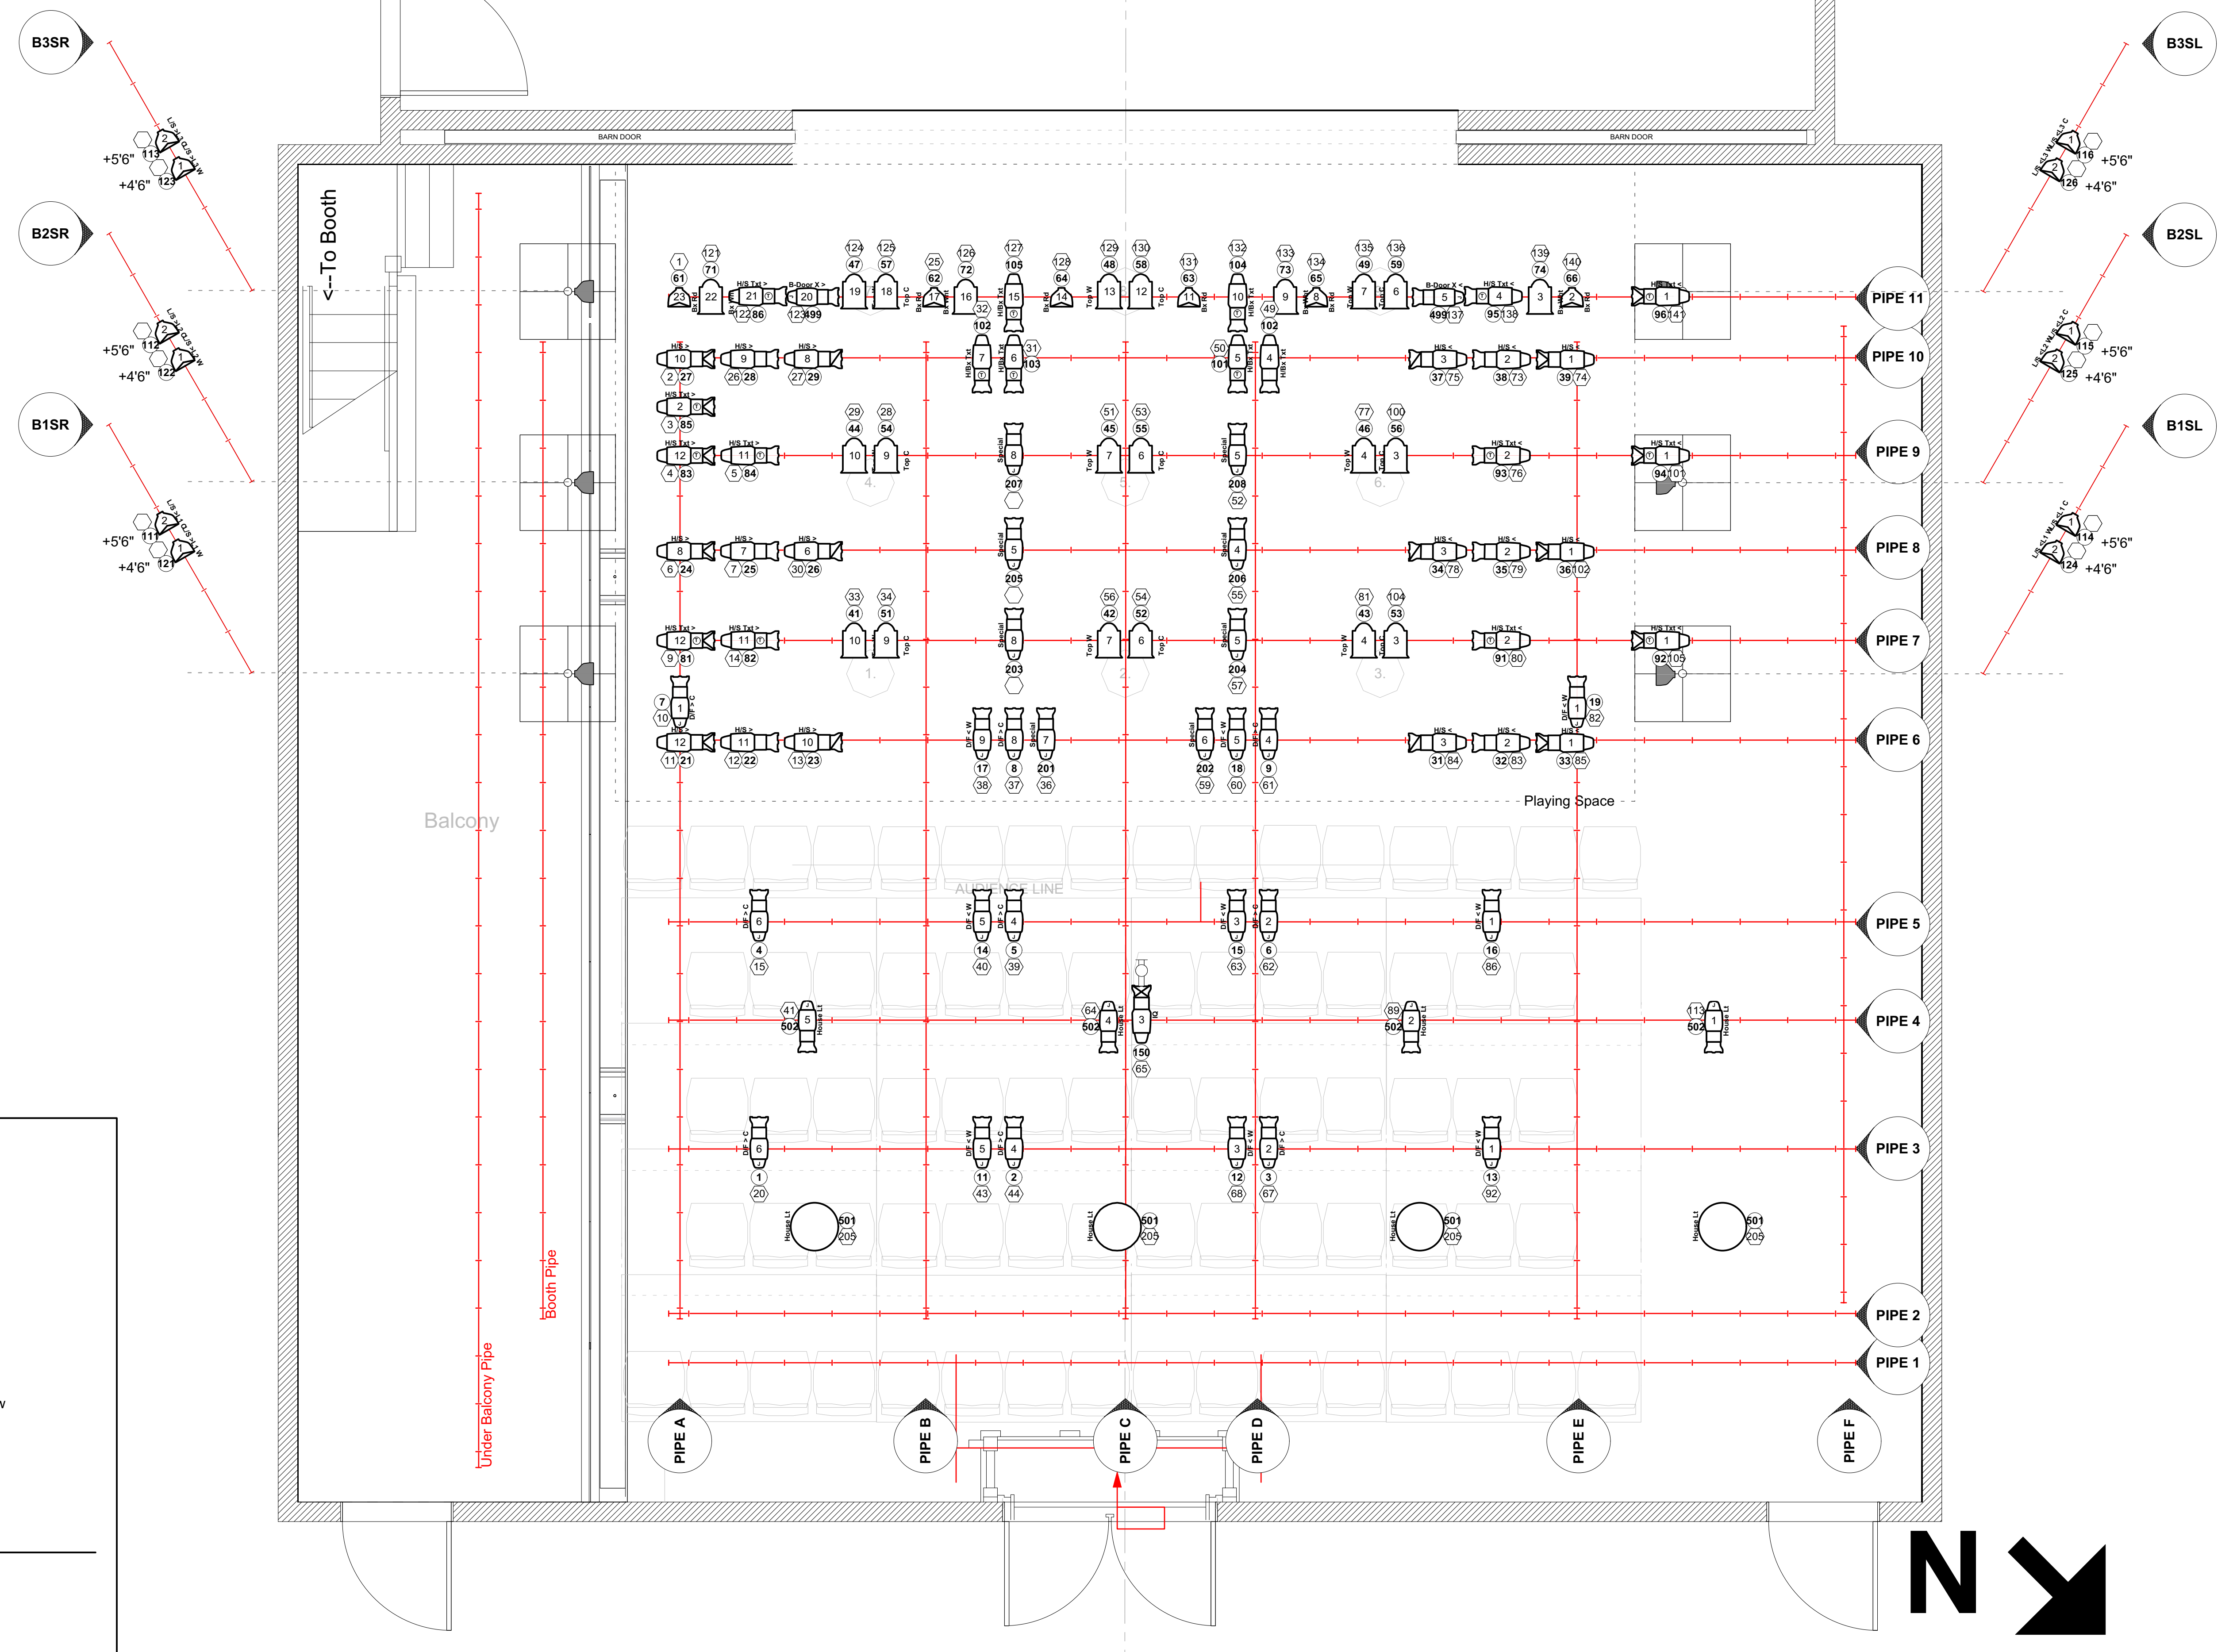Designer/Contact Information:
Levi Plumb
 lplumb@cornish.edu
 206.940.8790
 Raisbeck Manager

Drawn By: Levi Plumb
 Revision Date:

NOTES:

Project: **Raisbeck Performance Hall Rep System**
 Producer: Cornish College of the Arts
 Purpose: **Full Size Light Plot**

Date: 01/27/2019
 Scale: 3/8" = 1'0"

Sheet: **1 OF 6**

1

2

3


A

B

A

B

- 201 Work lights
- 202 Cans
- 203 Under Balcony
- 204 Roof Beams
- 205 Booth Breakers

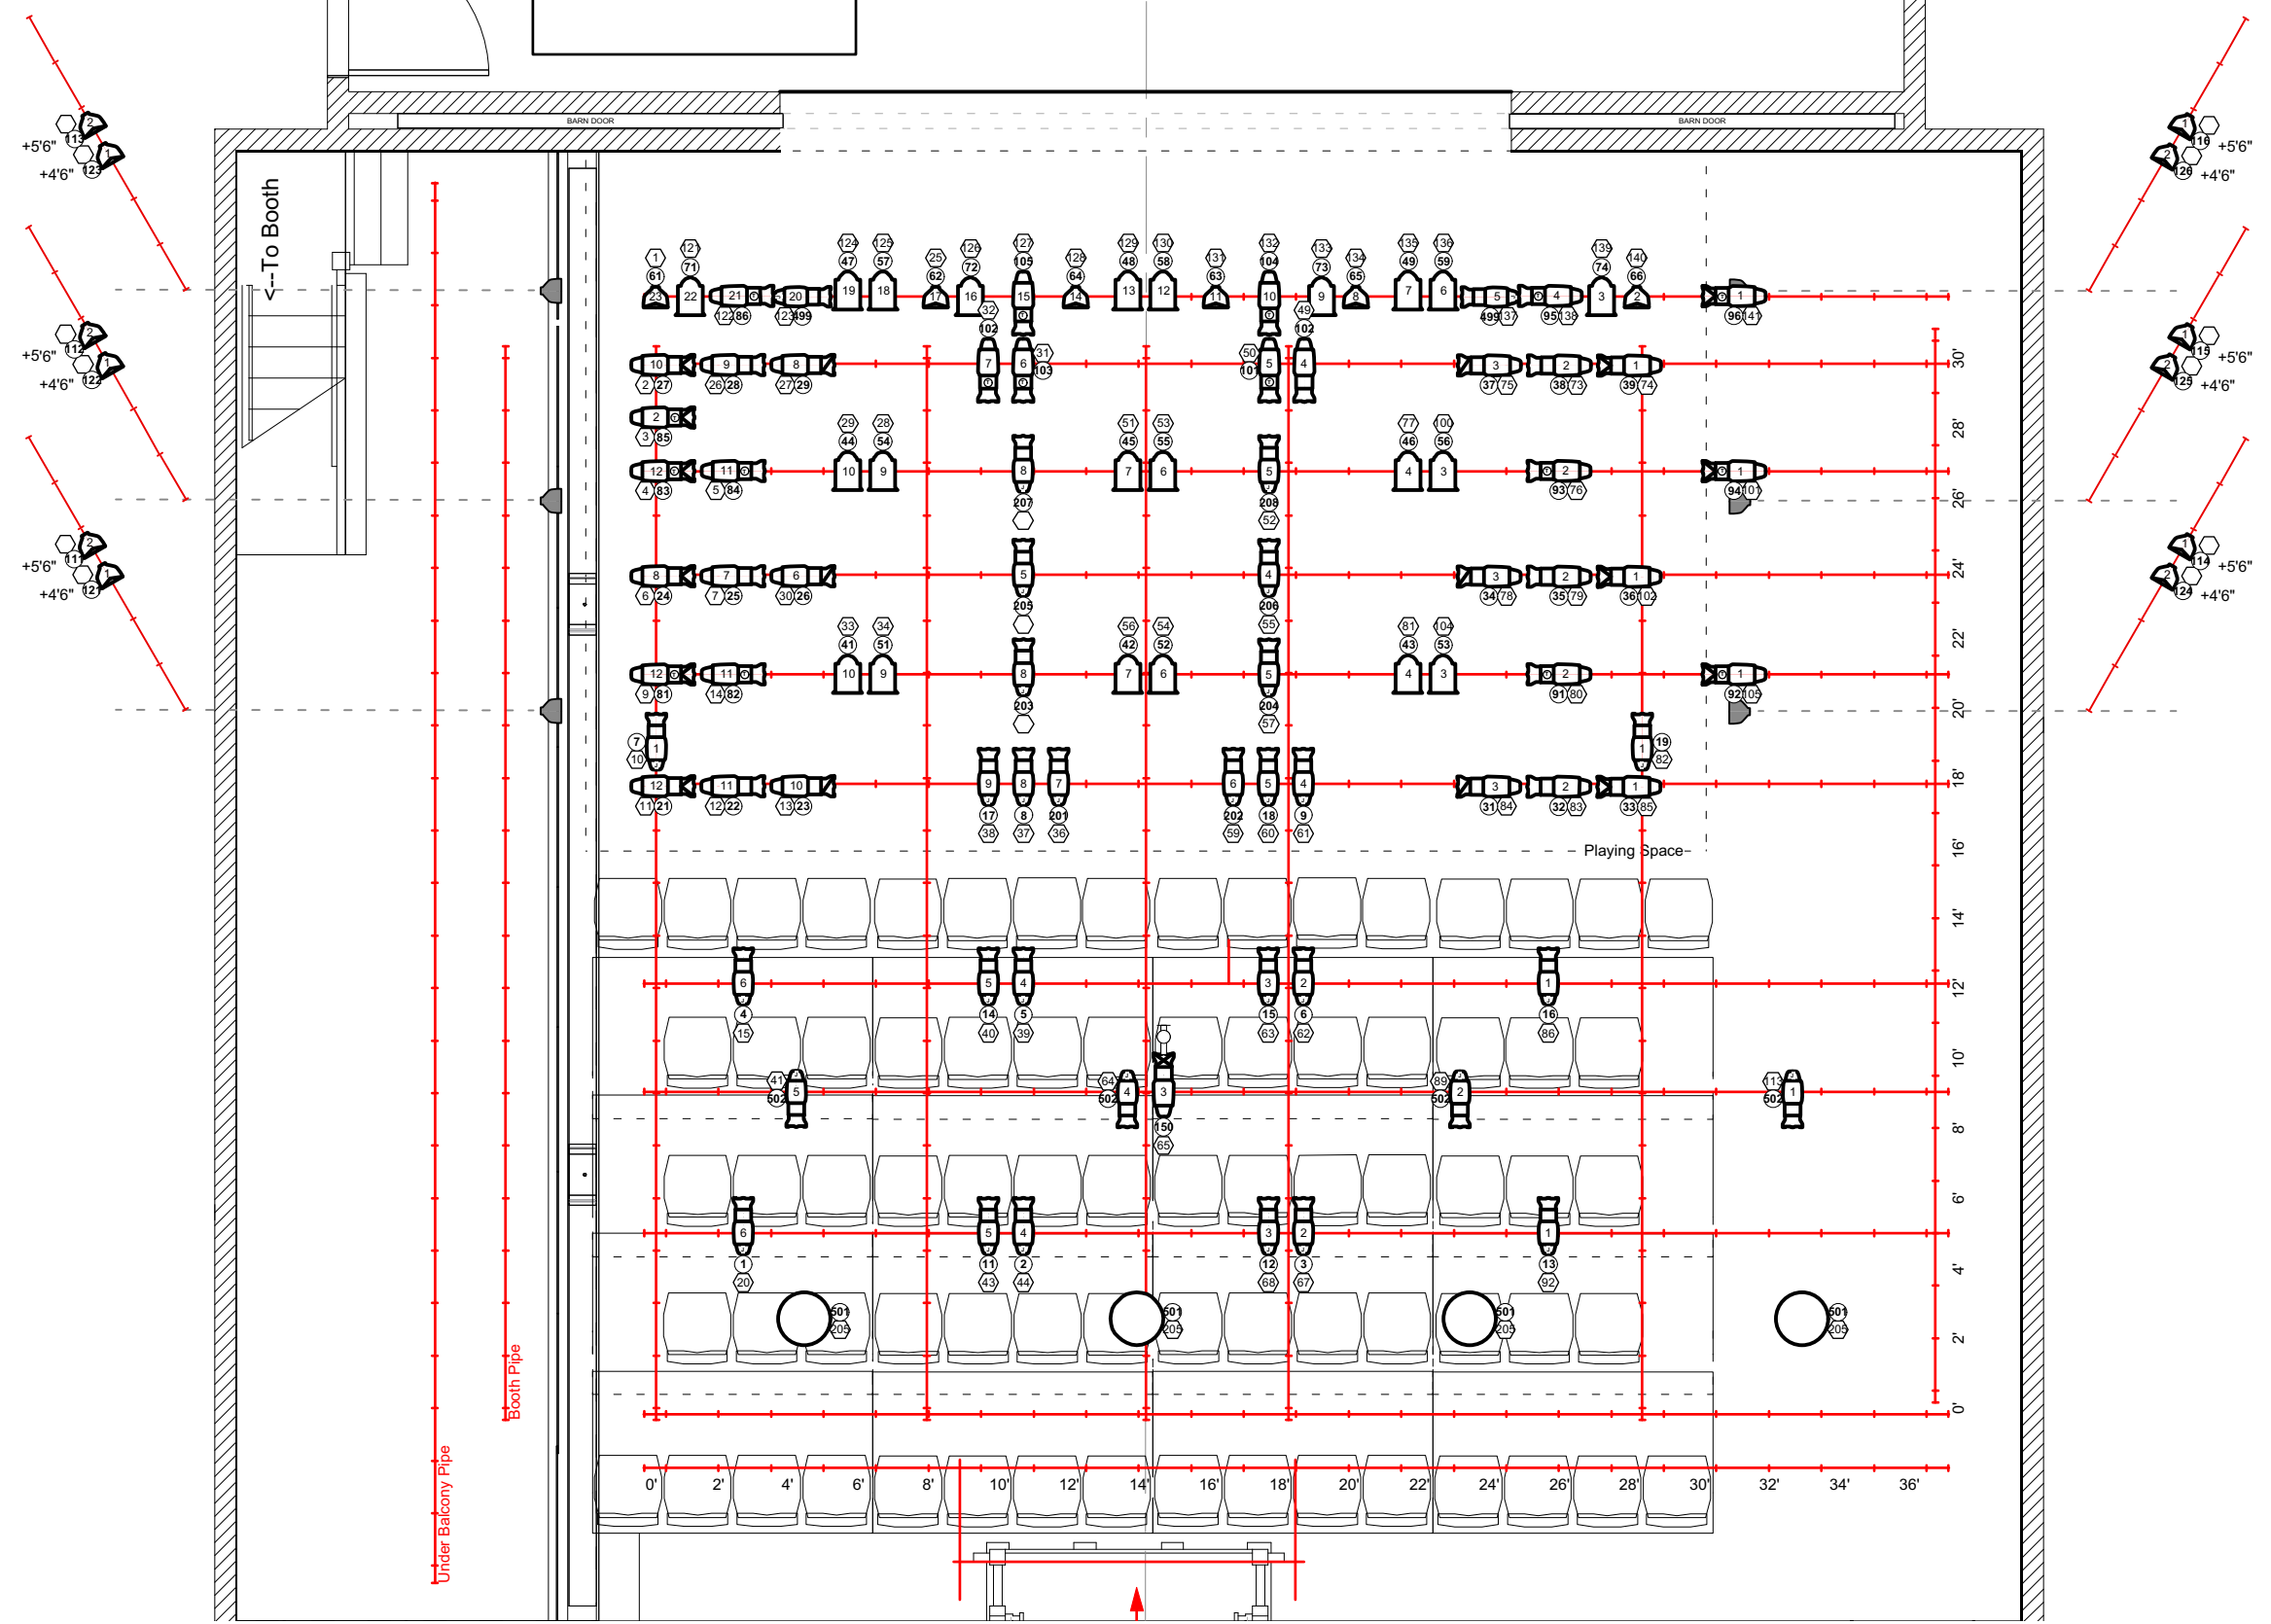

Designer/Contact Information:

Levi Plumb
 lplumb@cornish.edu
 206.940.8790
 Raisbeck Manager



Drawn By: Levi Plumb
 Revision Date: 00/00/0000

NOTES:

Project: **Raisbeck Performance Hall Rep System**
 Producer: Cornish College of the Arts
 Purpose: 11x17 Plot

Date: 01/27/2019

Scale: 1/8" = 1'0"

Sheet: **2 OF 6**

1

2

3

Designer/Contact Information:

NOTES:



Project: **Raisbeck Performance Hall Rep System**
 Producer: Cornish College of the Arts
 Purpose: 8.5"x11" Light Plot

Date: 01/27/2019

Scale: 1/8" = 1'0"



Sheet: **3 OF 6**

- 201 Work lights
- 202 Cans
- 203 Under Balcony
- 204 Roof Beams
- 205 Booth Breakers

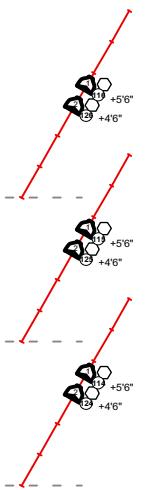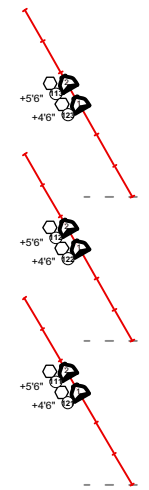

Symbol Key

- | | |
|------------------|-----------------------------|
| Light | |
| | Colortran 6" Fresnel @ 1kW |
| | ETC Source 4 19° @ 575w |
| | ETC Source 4 26° @ 575w |
| | ETC Source 4 36° @ 575w |
| | ETC Source 4 50° @ 575w |
| | ETC Source 4 Jr 36° @ 575w |
| | ETC Source 4 PAR-WFL @ 575w |
| Static Accessory | |
| | S4 B Template Holder |

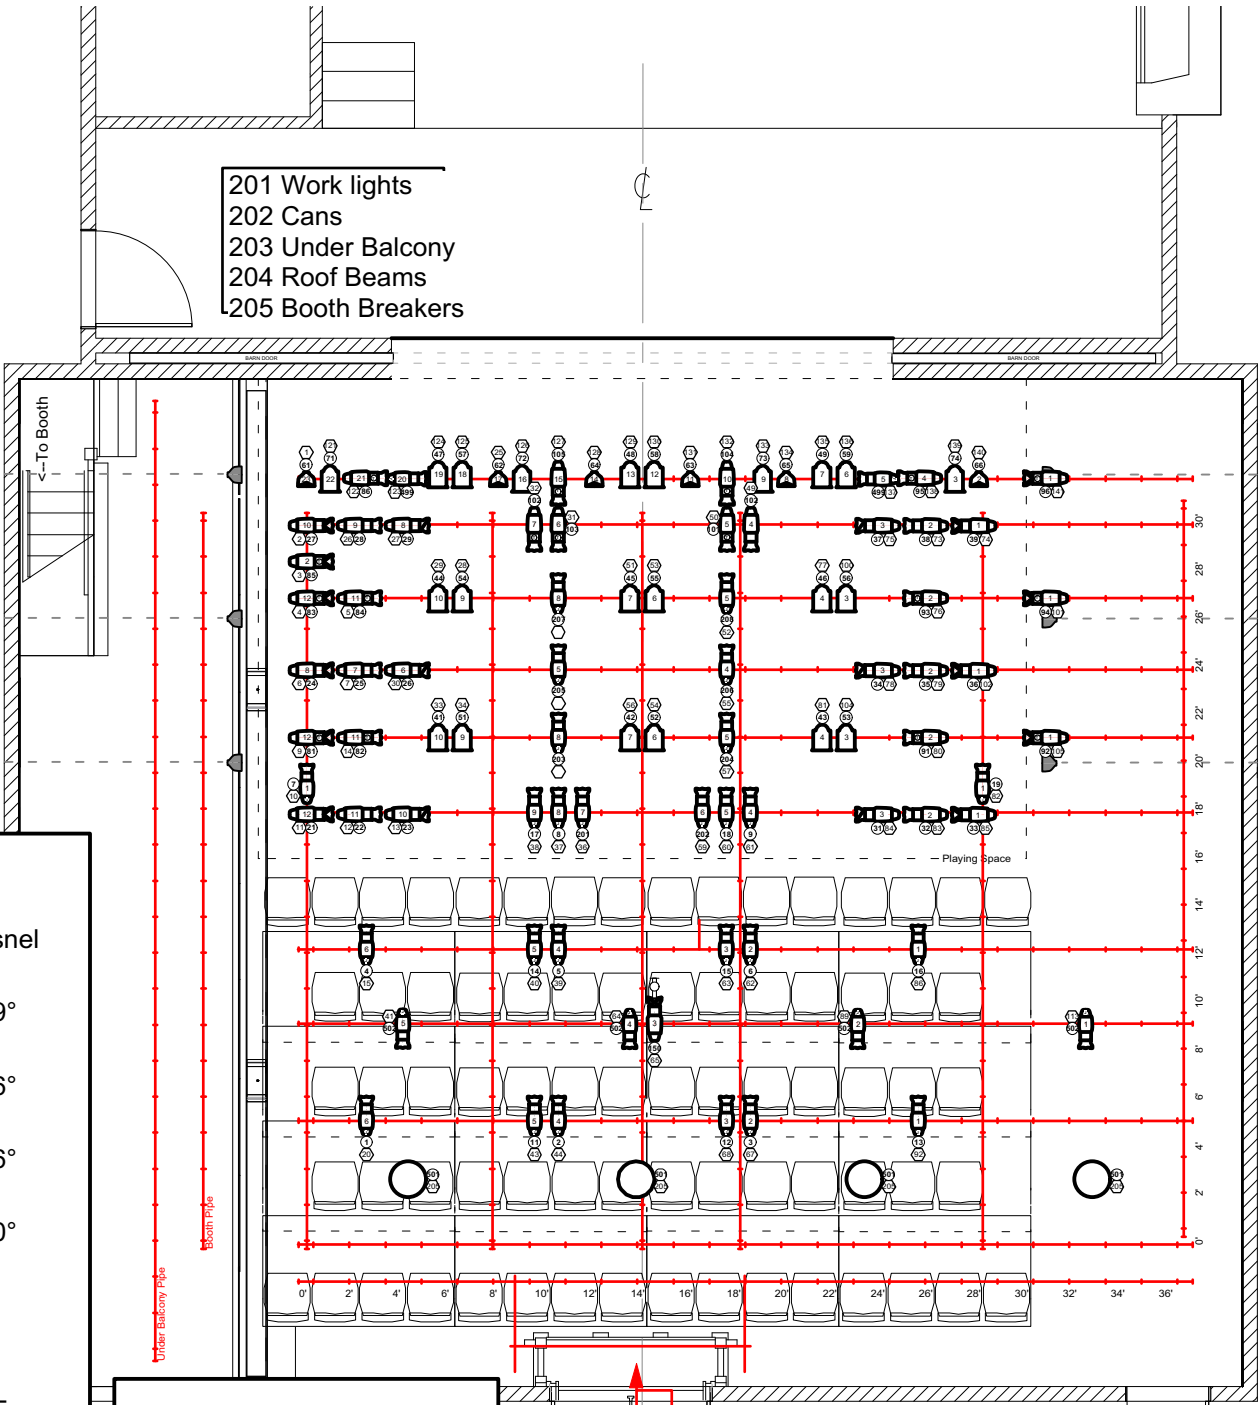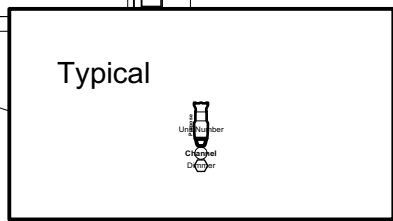


STORAGE

To Dressing Rooms -->

- 201 Work lights
- 202 Cans
- 203 Under Balcony
- 204 Roof Beams
- 205 Booth Breakers

--To Booth

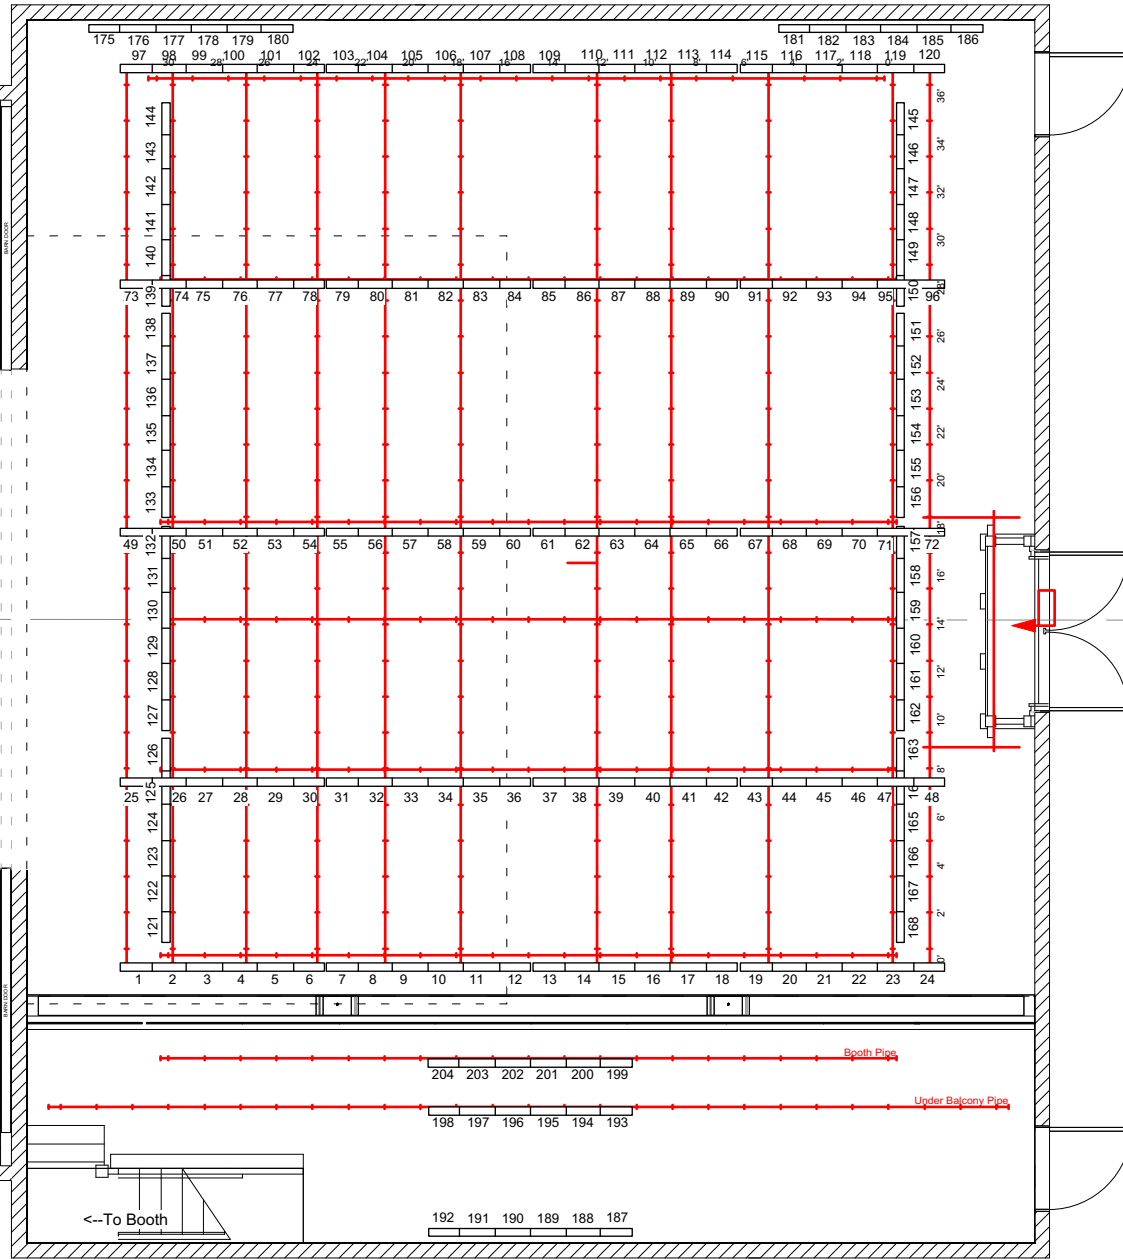

Project:

**Raisbeck Performance Hall
Rep System**

Producer: Cornish College of the Arts

Purpose: SmartBar Dimmer Layout

Date:

01/27/2019

Scale:

1/8" = 1'0"

Sheet:

**4
OF
6**

NOTES:

Designer/Contact Information:

Levi Plumb


lplumb@cornish.edu

206.940.8790

Raisbeck Manager

Drawn By: Levi Plumb
Revision Date: 00/00/0000



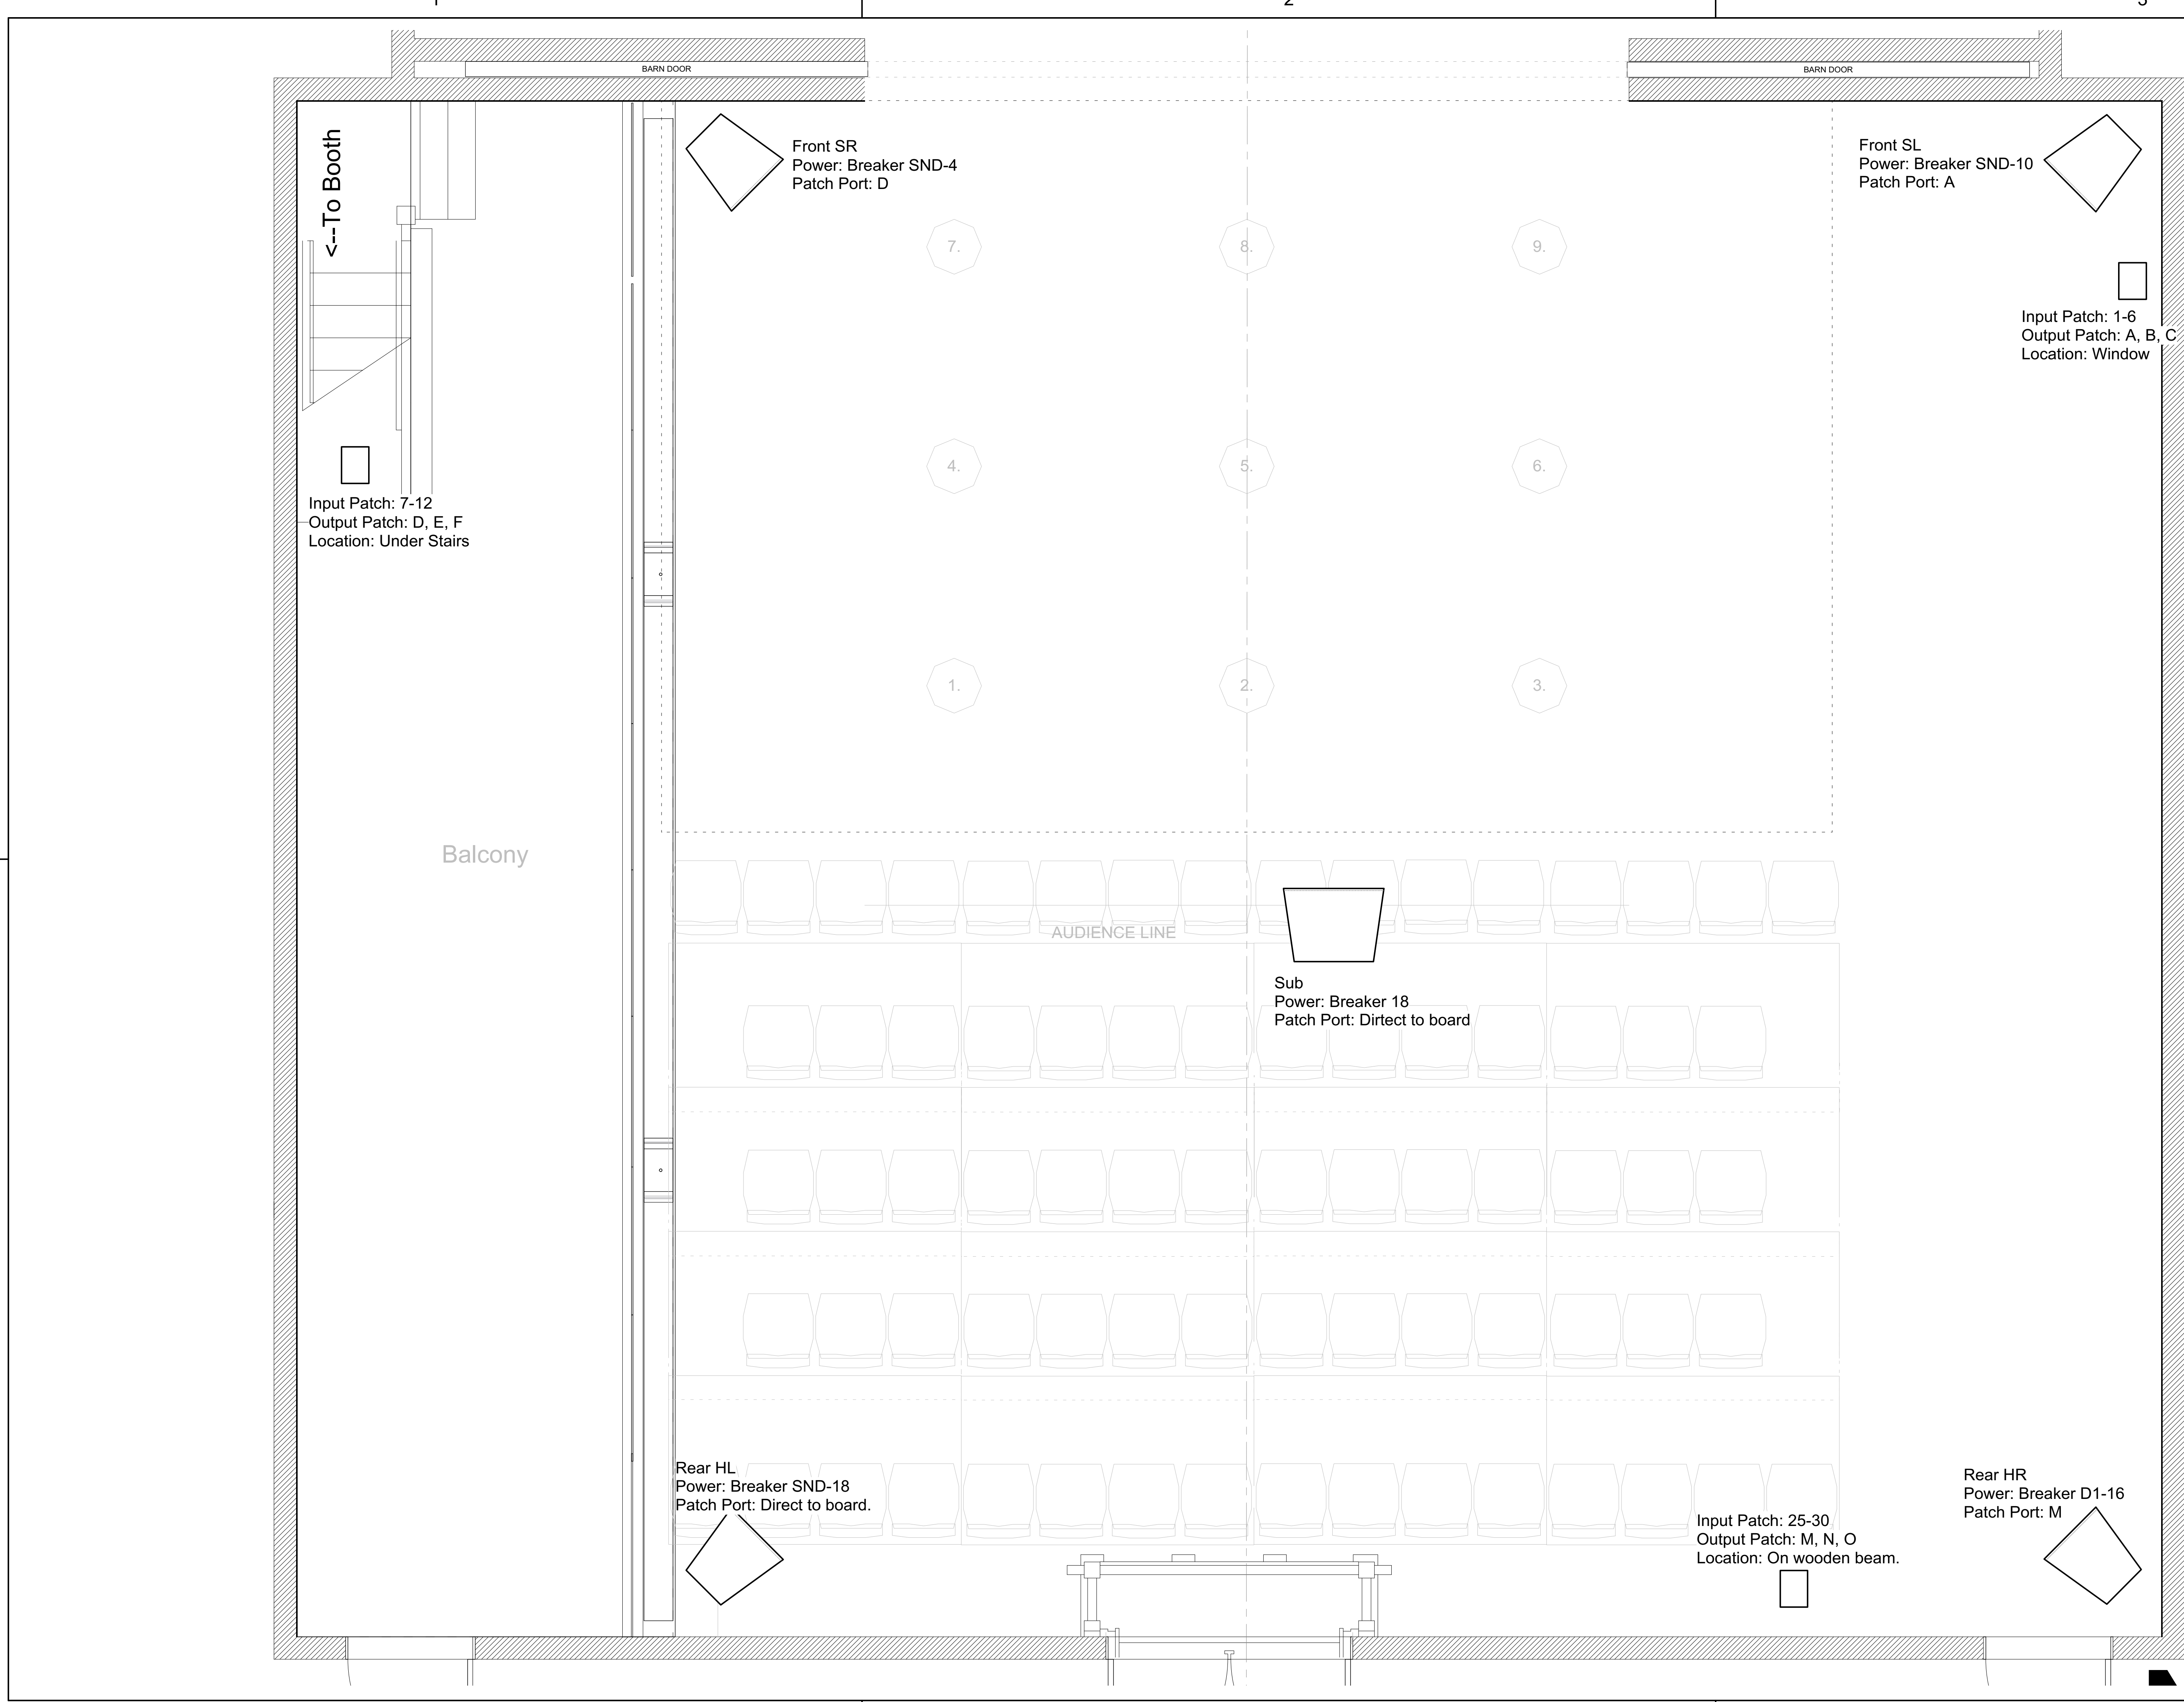

Designer/Contact Information:
Levi Plumb
 lplumb@cornish.edu
 206.940.8790
 Raisbeck Manager

Drawn By: Levi Plumb
 Revision Date:


NOTES:

Project: **Raisbeck Performance Hall Rep System**
 Producer: Cornish College of the Arts
 Purpose: **Full Size Sound Plot**

Date: 01/27/2019

Scale: 3/8" = 1'0"

Sheet: **5** OF **6**

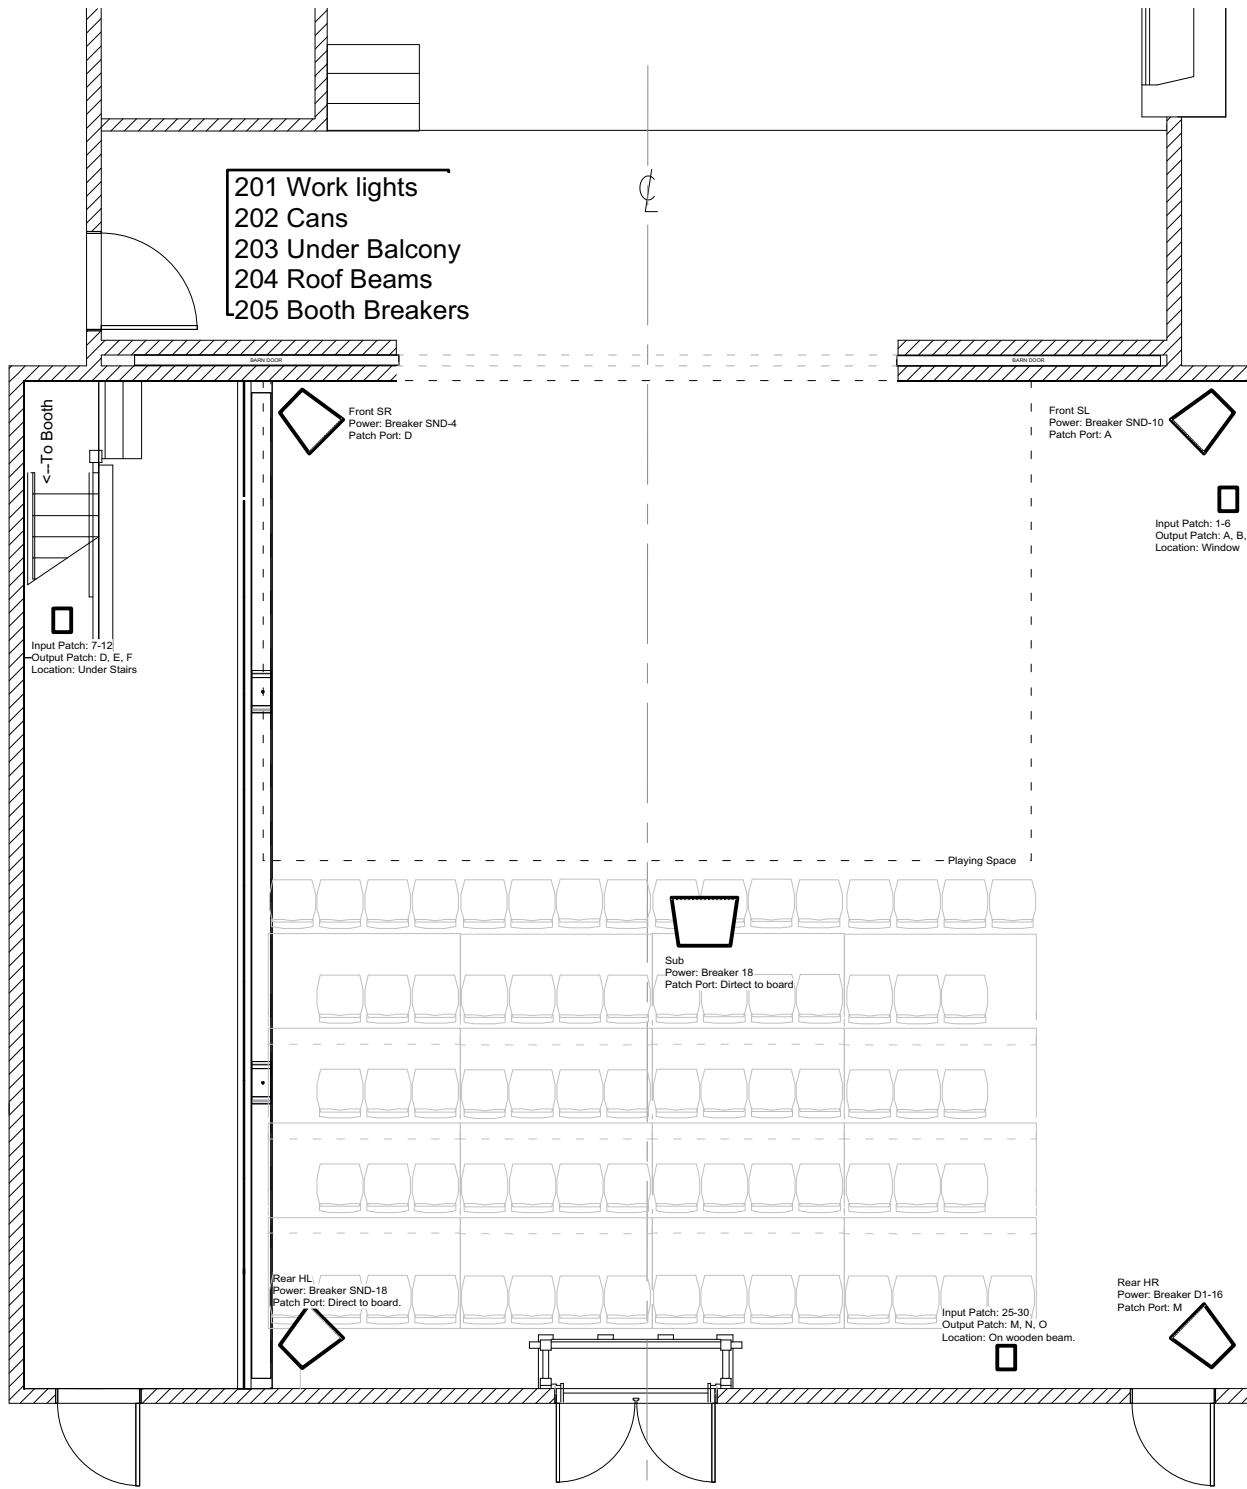

Designer/Contact Information:

Levi Plumb

lplumb@cornish.edu

206.940.8790

Raisbeck Manager

Drawn By: Levi Plumb

Revision Date: 00/00/0000



NOTES:

Project: **Raisbeck Performance Hall Rep System**


Producer: **Cornish College of the Arts**

Purpose: **8.5"x11" Sound Plot**

Date: **01/27/2019**

Scale: **1/8" = 1'0"**

Sheet: **6 OF 6**

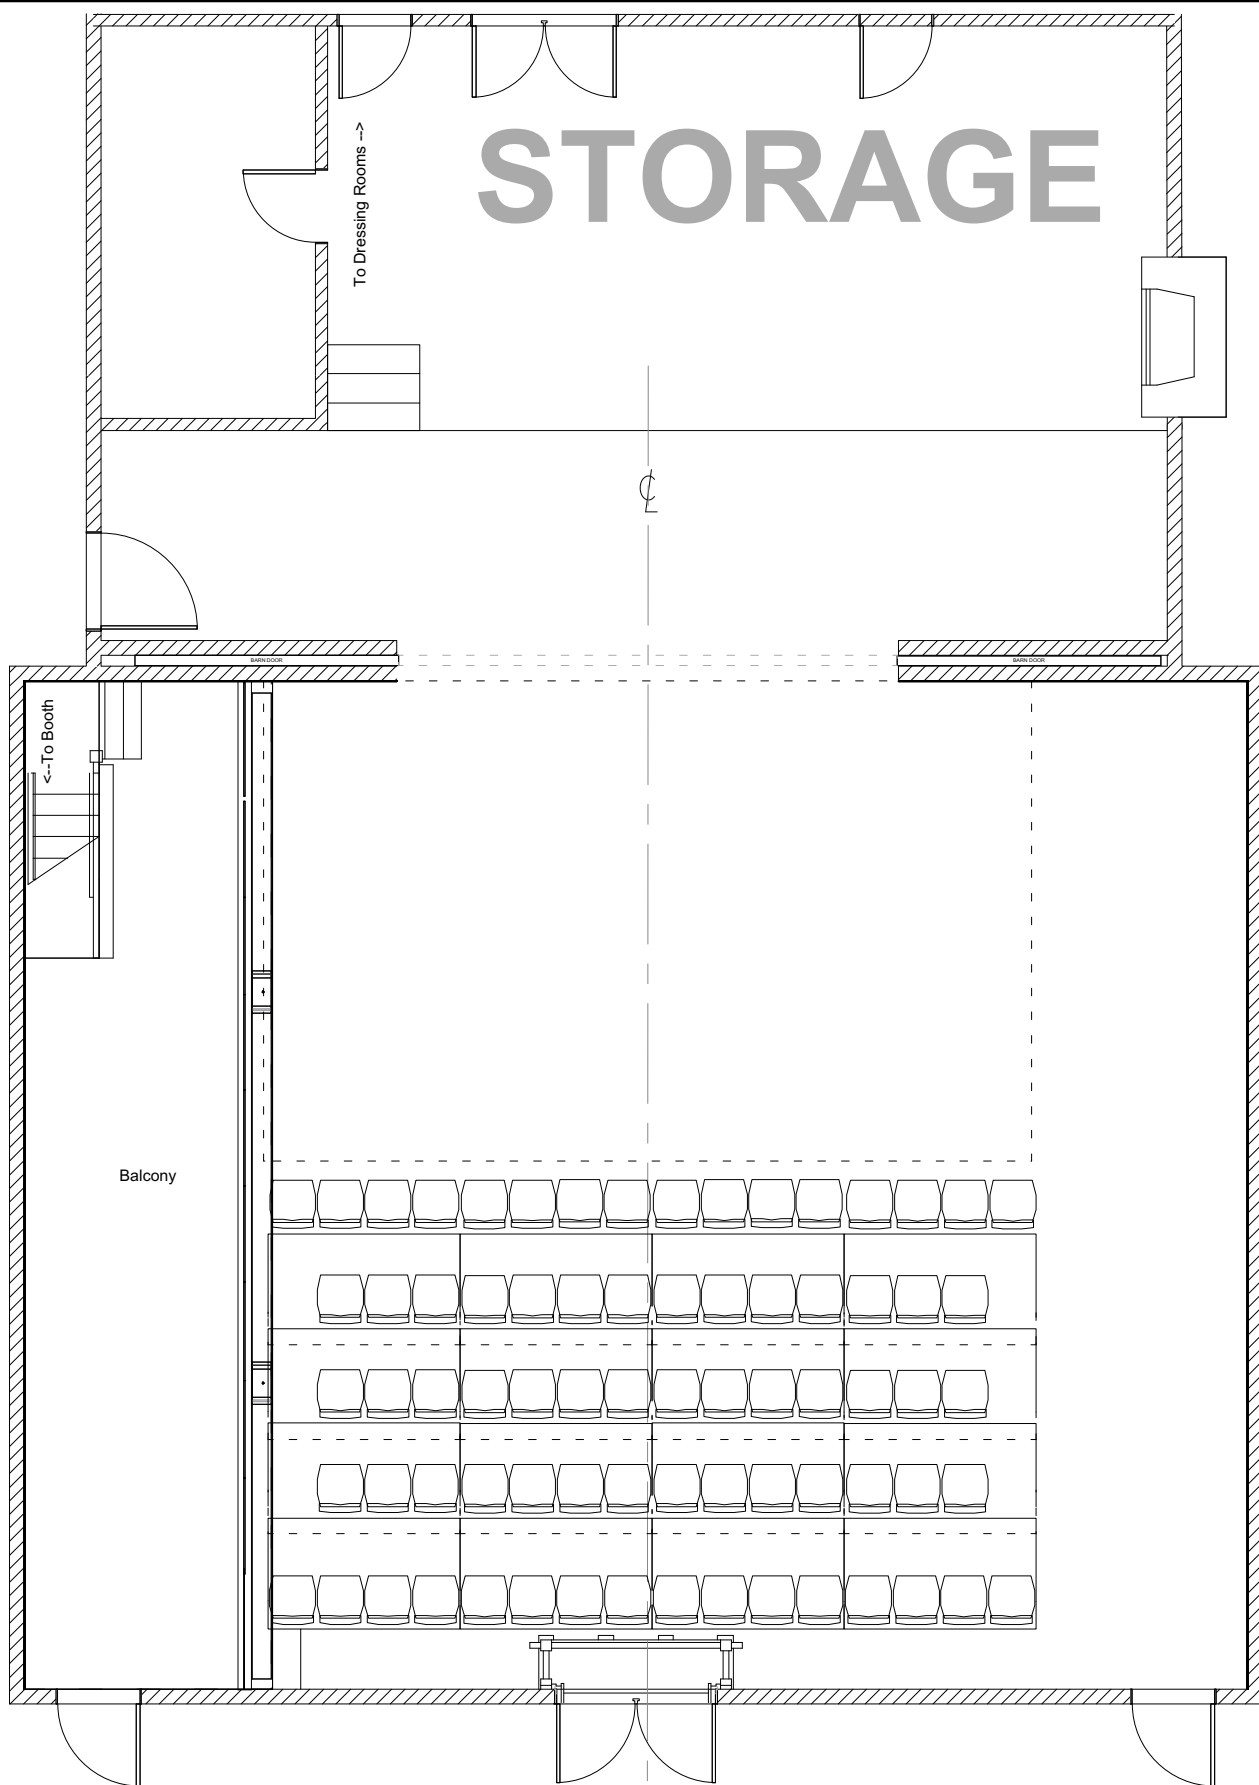

DATE:
Spring 2019

GROUND PLAN
Raisbeck Hall

SCALE:
1/8" = 1'0"